




***Parco Giardino\_C***  
[www.cesena.casa](http://www.cesena.casa)



**CESENA.** 

C

B


A

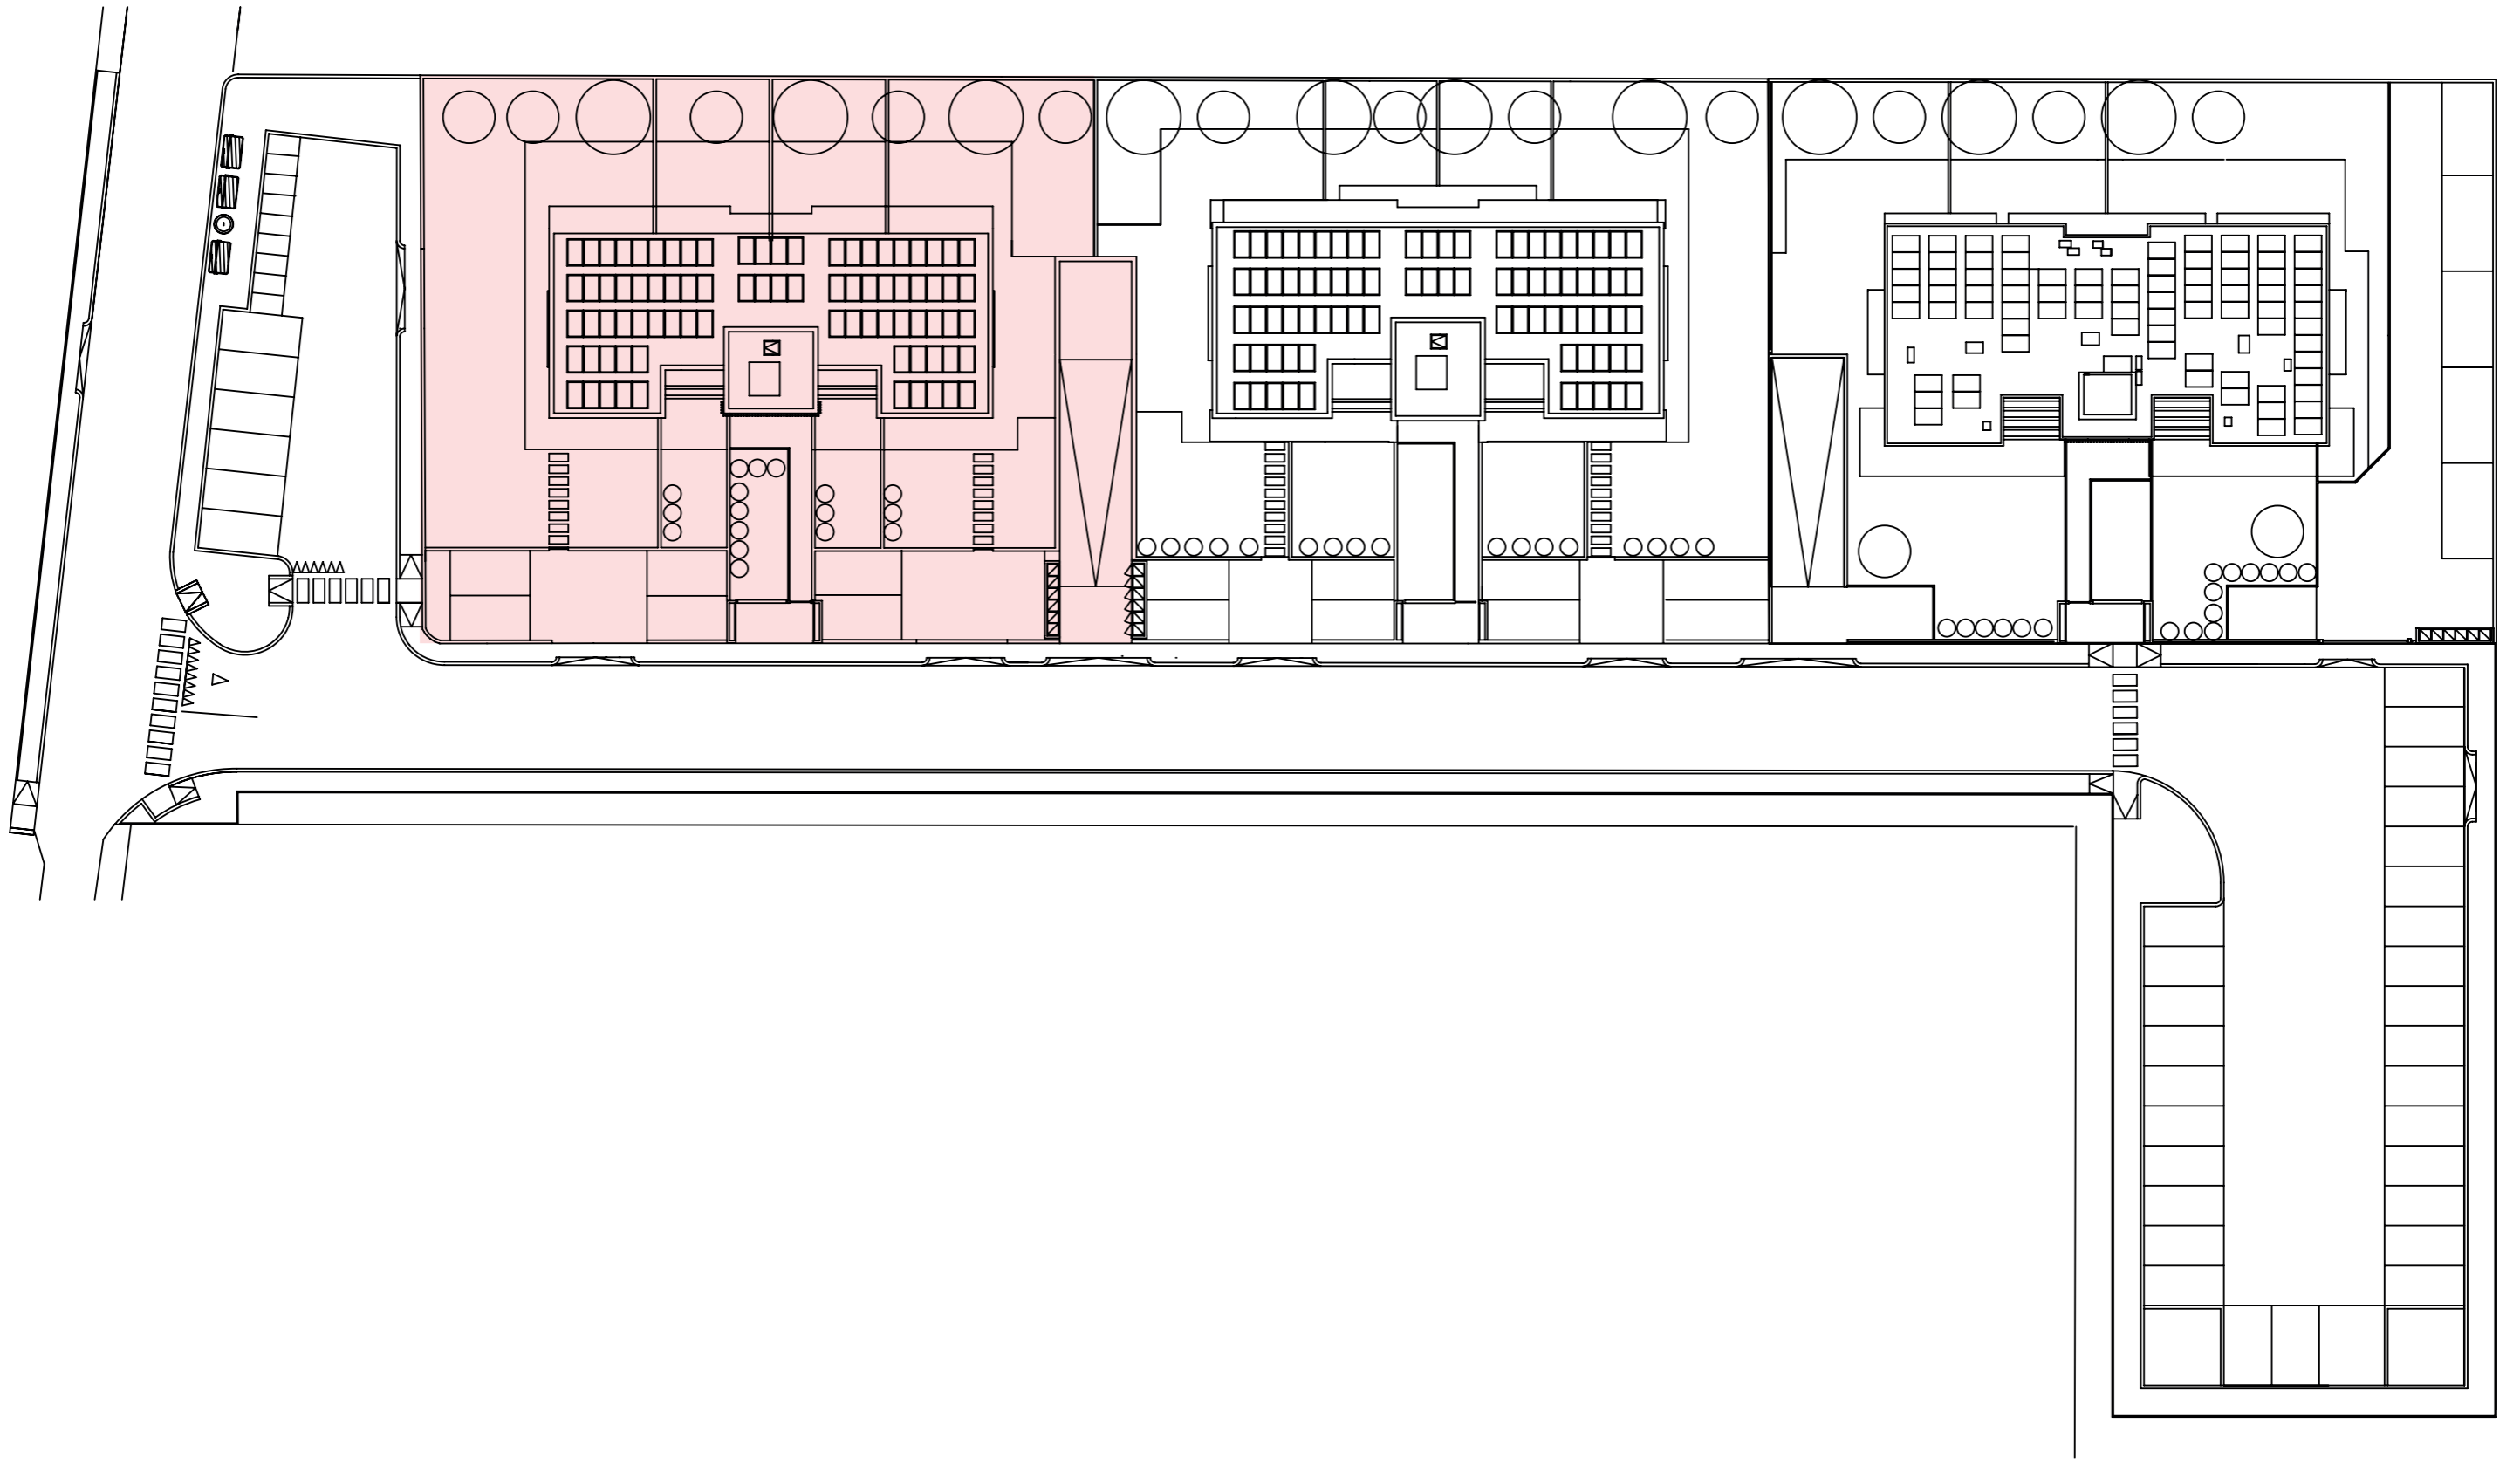


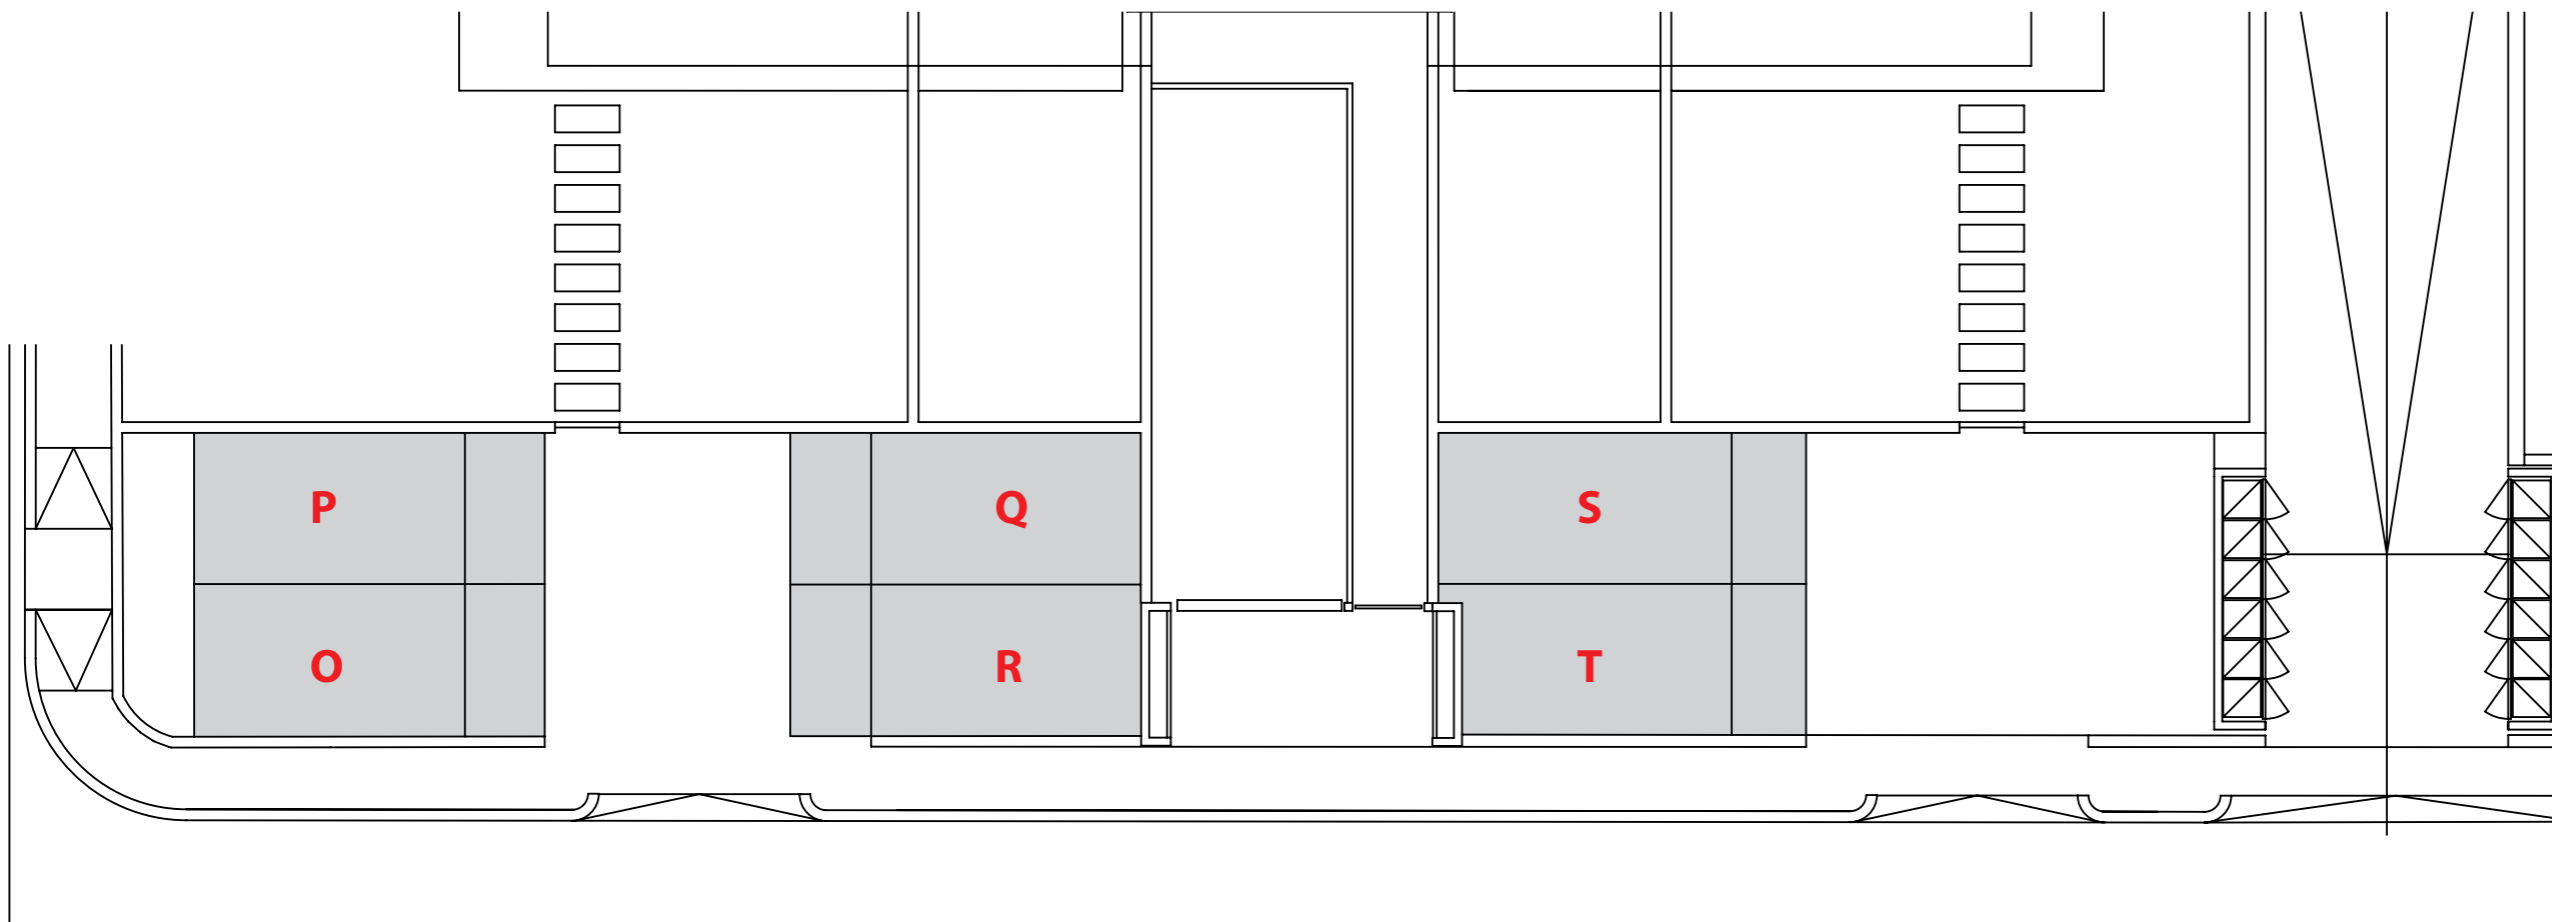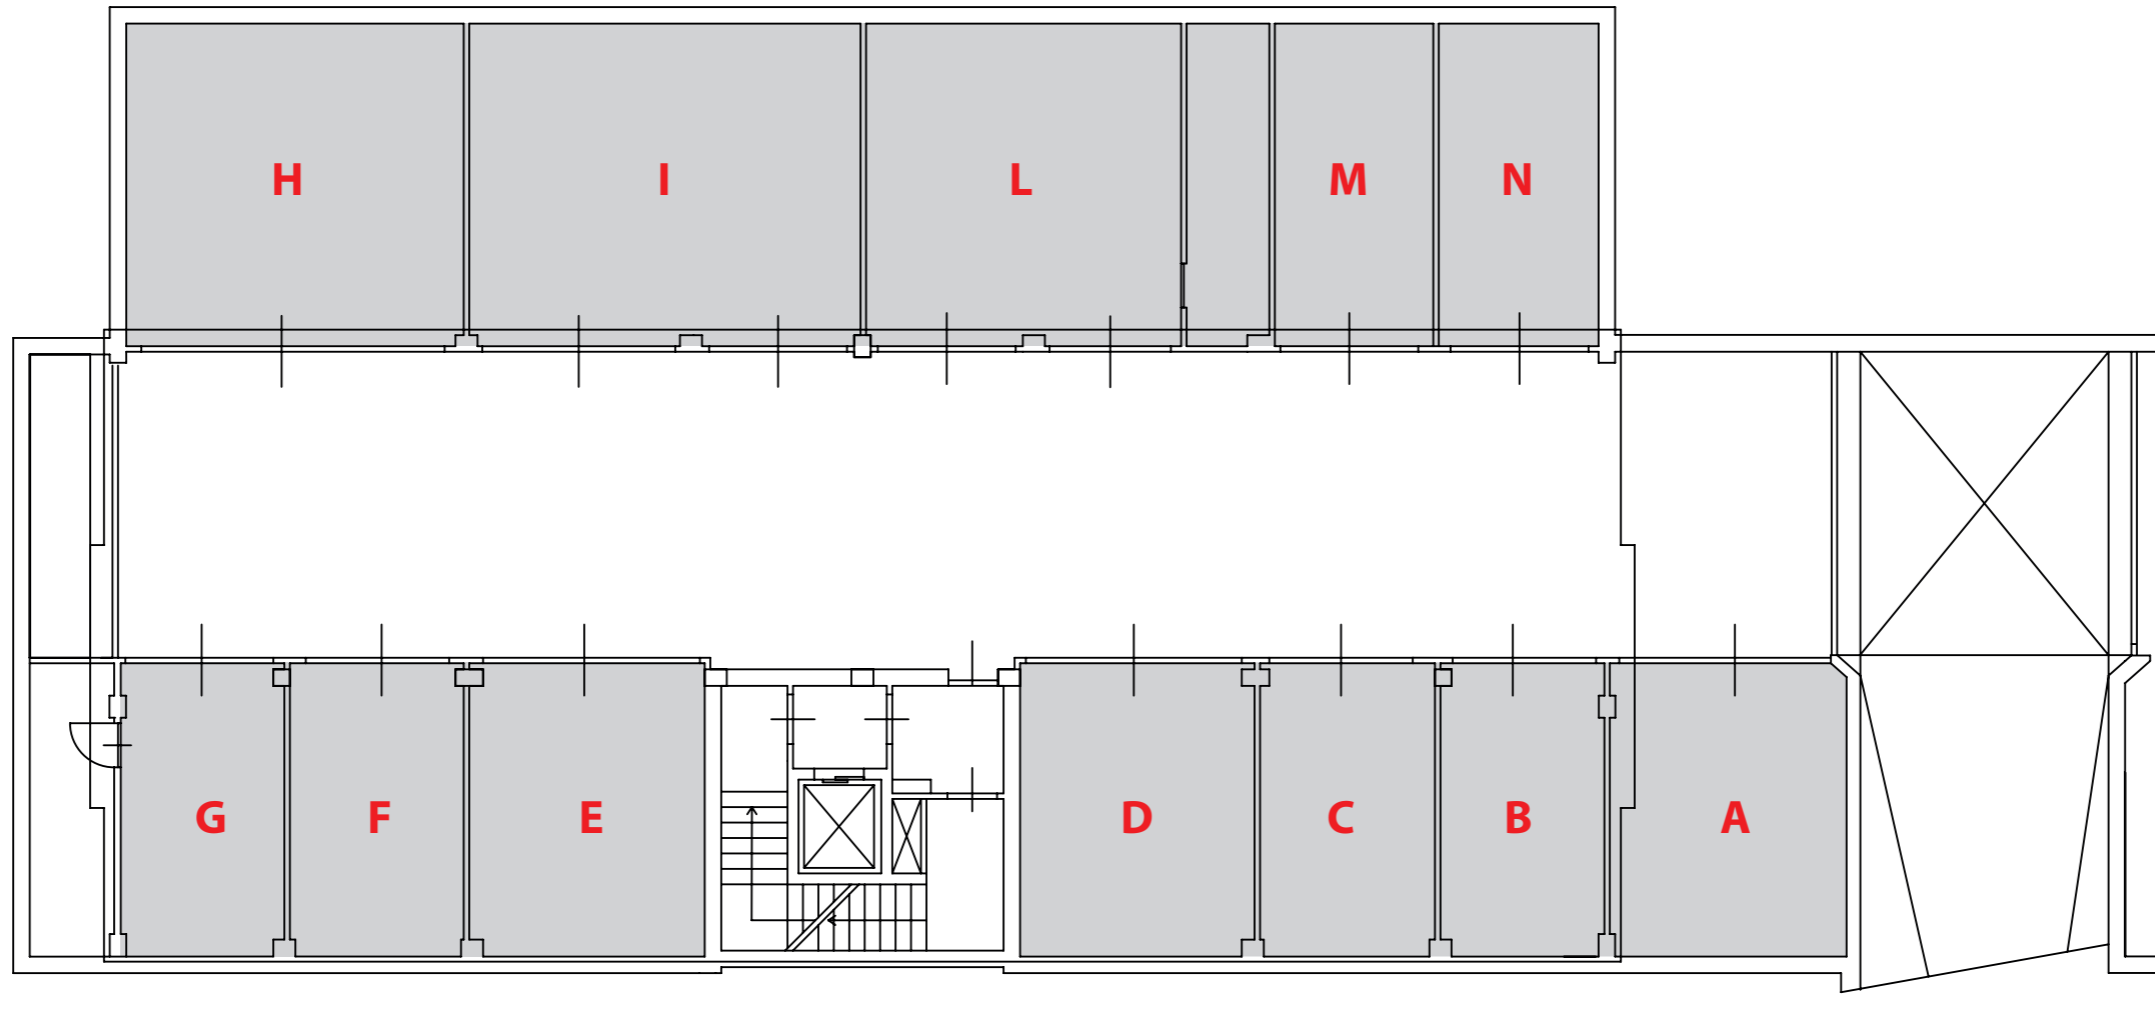

- A = 22,50 mq.
- B = 15,60 mq.
- C = 16,75 mq.
- D = 22,50 mq.
- E = 22,50 mq.
- F = 16,70 mq.
- G = 15,57 mq.
- H = 35,77 mq.
- I = 41,35 mq.
- L = 33,30 mq.
- M = 16,80 mq.
- N = 17,00 mq.
- O = 18,25 mq.
- P = 18,25 mq.
- Q = 18,25 mq.
- R = 18,25 mq.
- S = 19,08 mq.
- T = 17,84 mq.



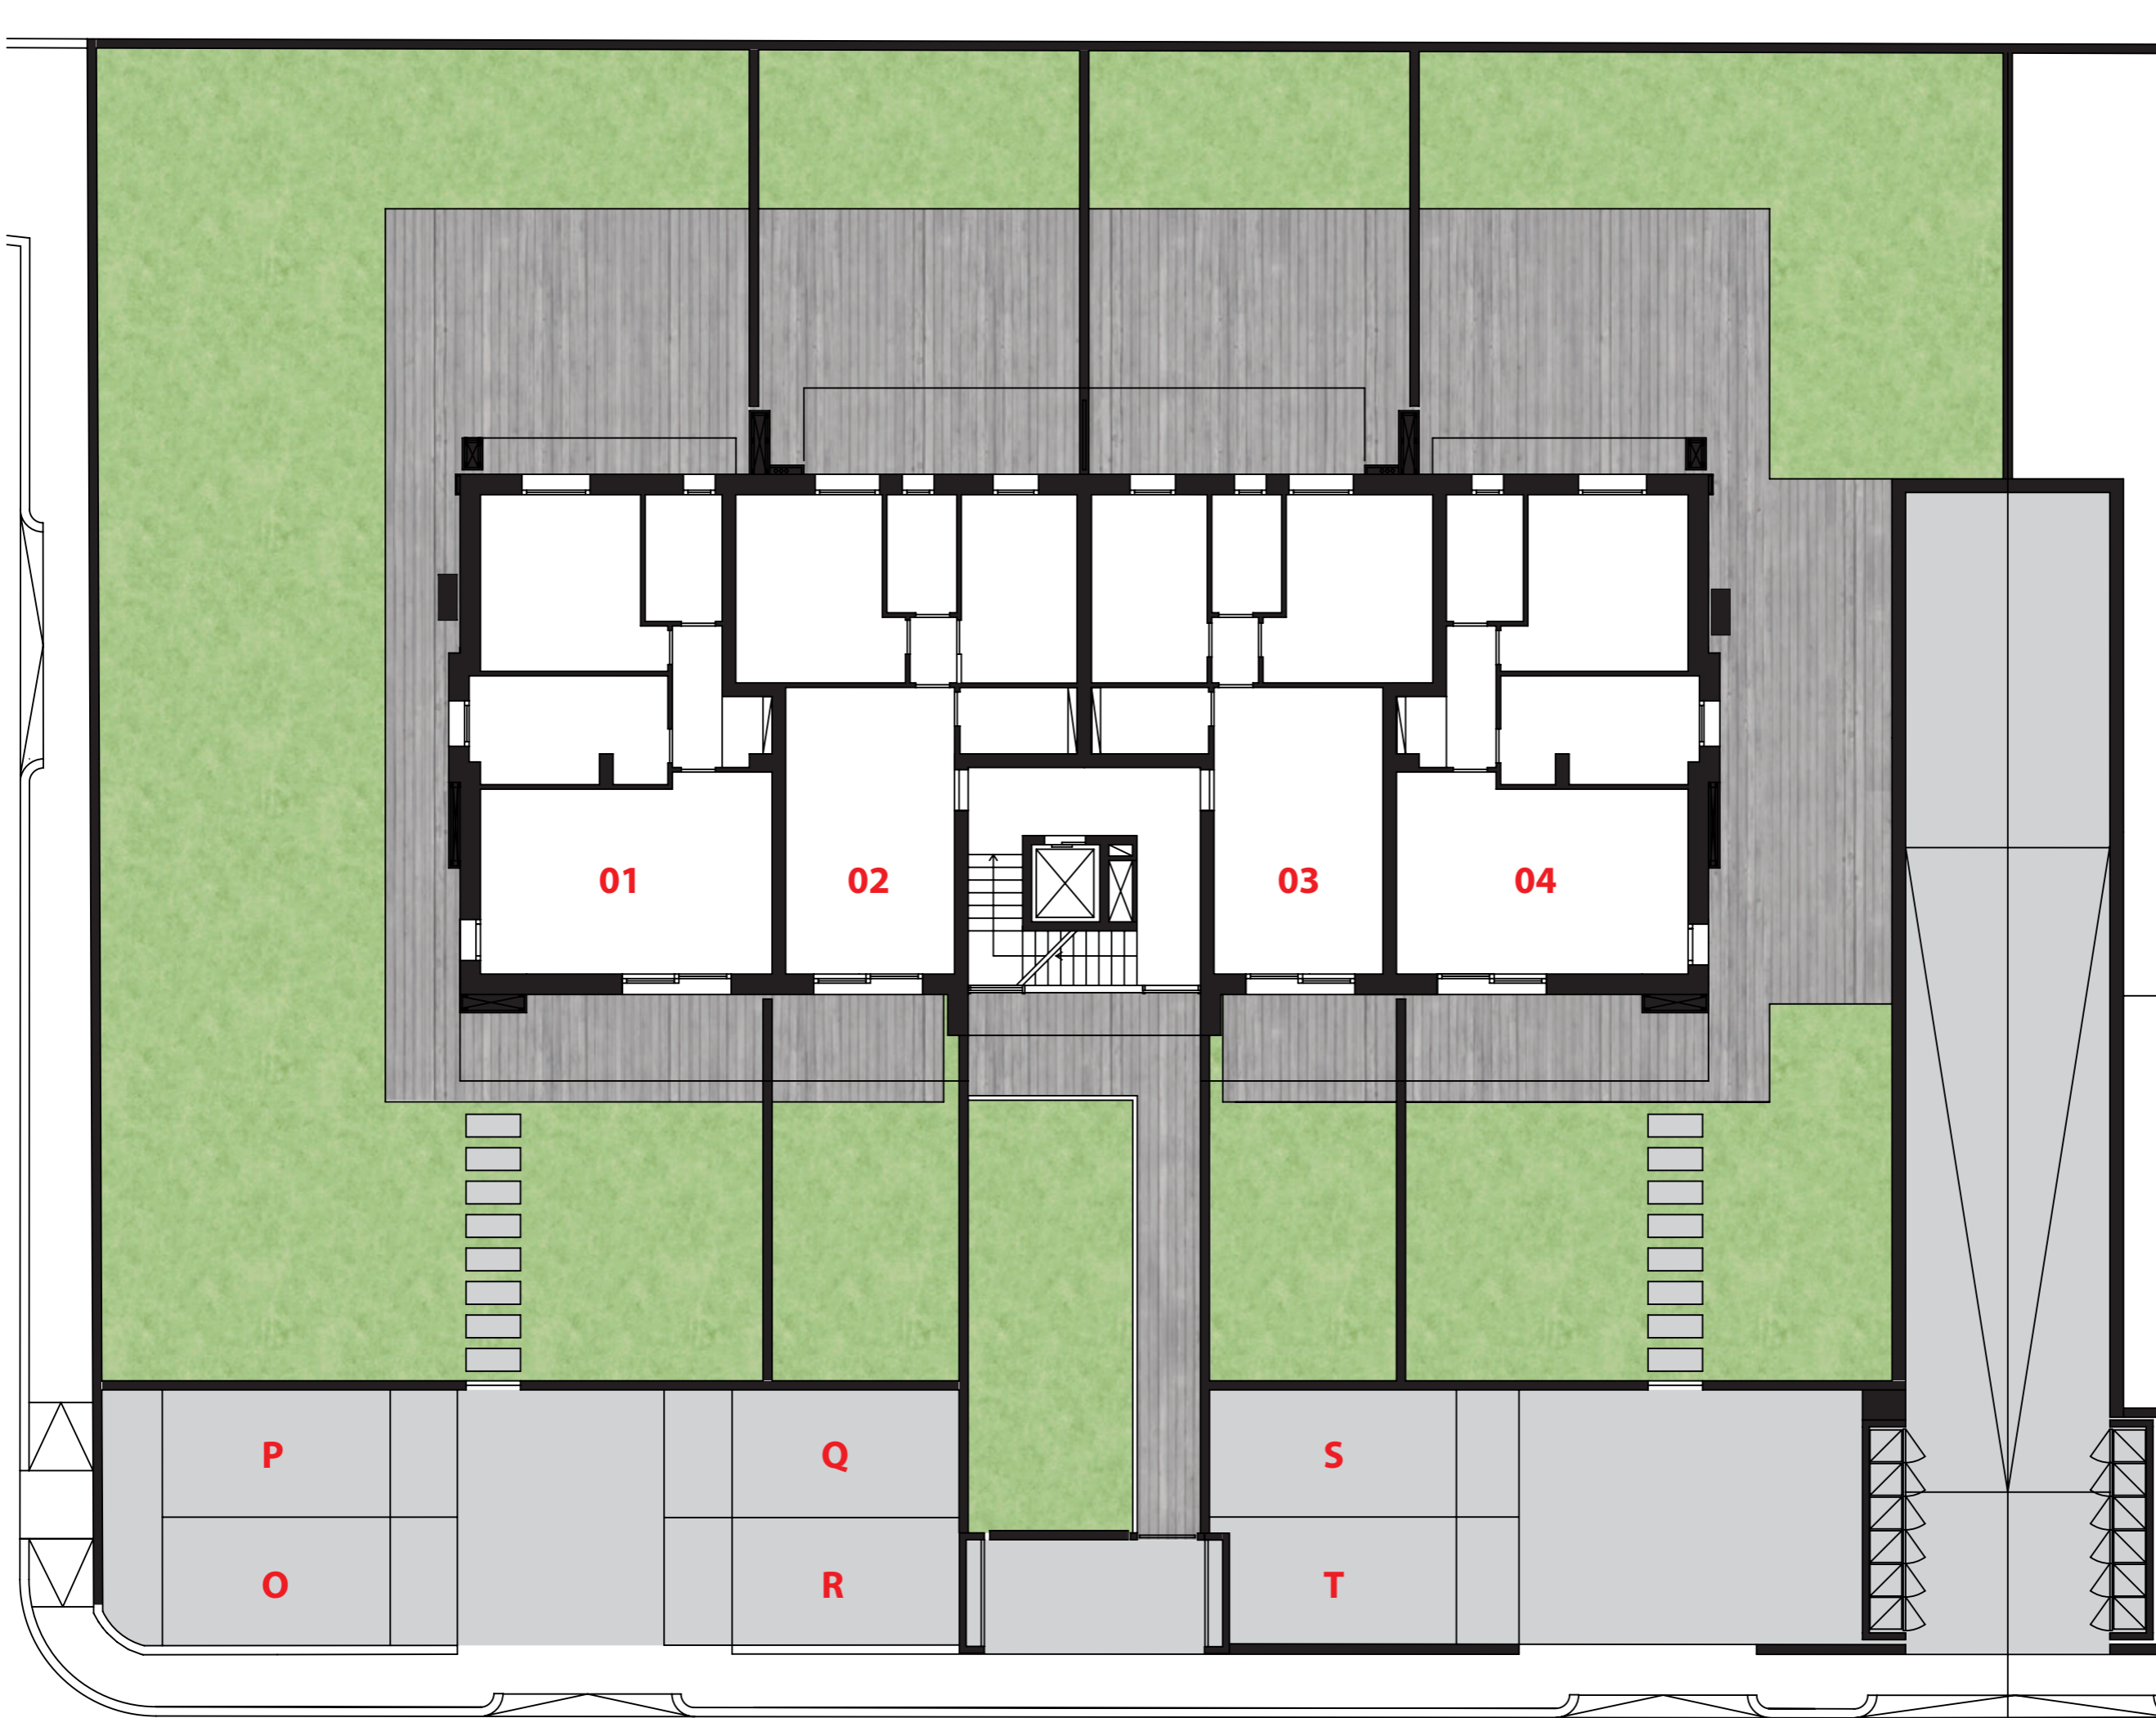

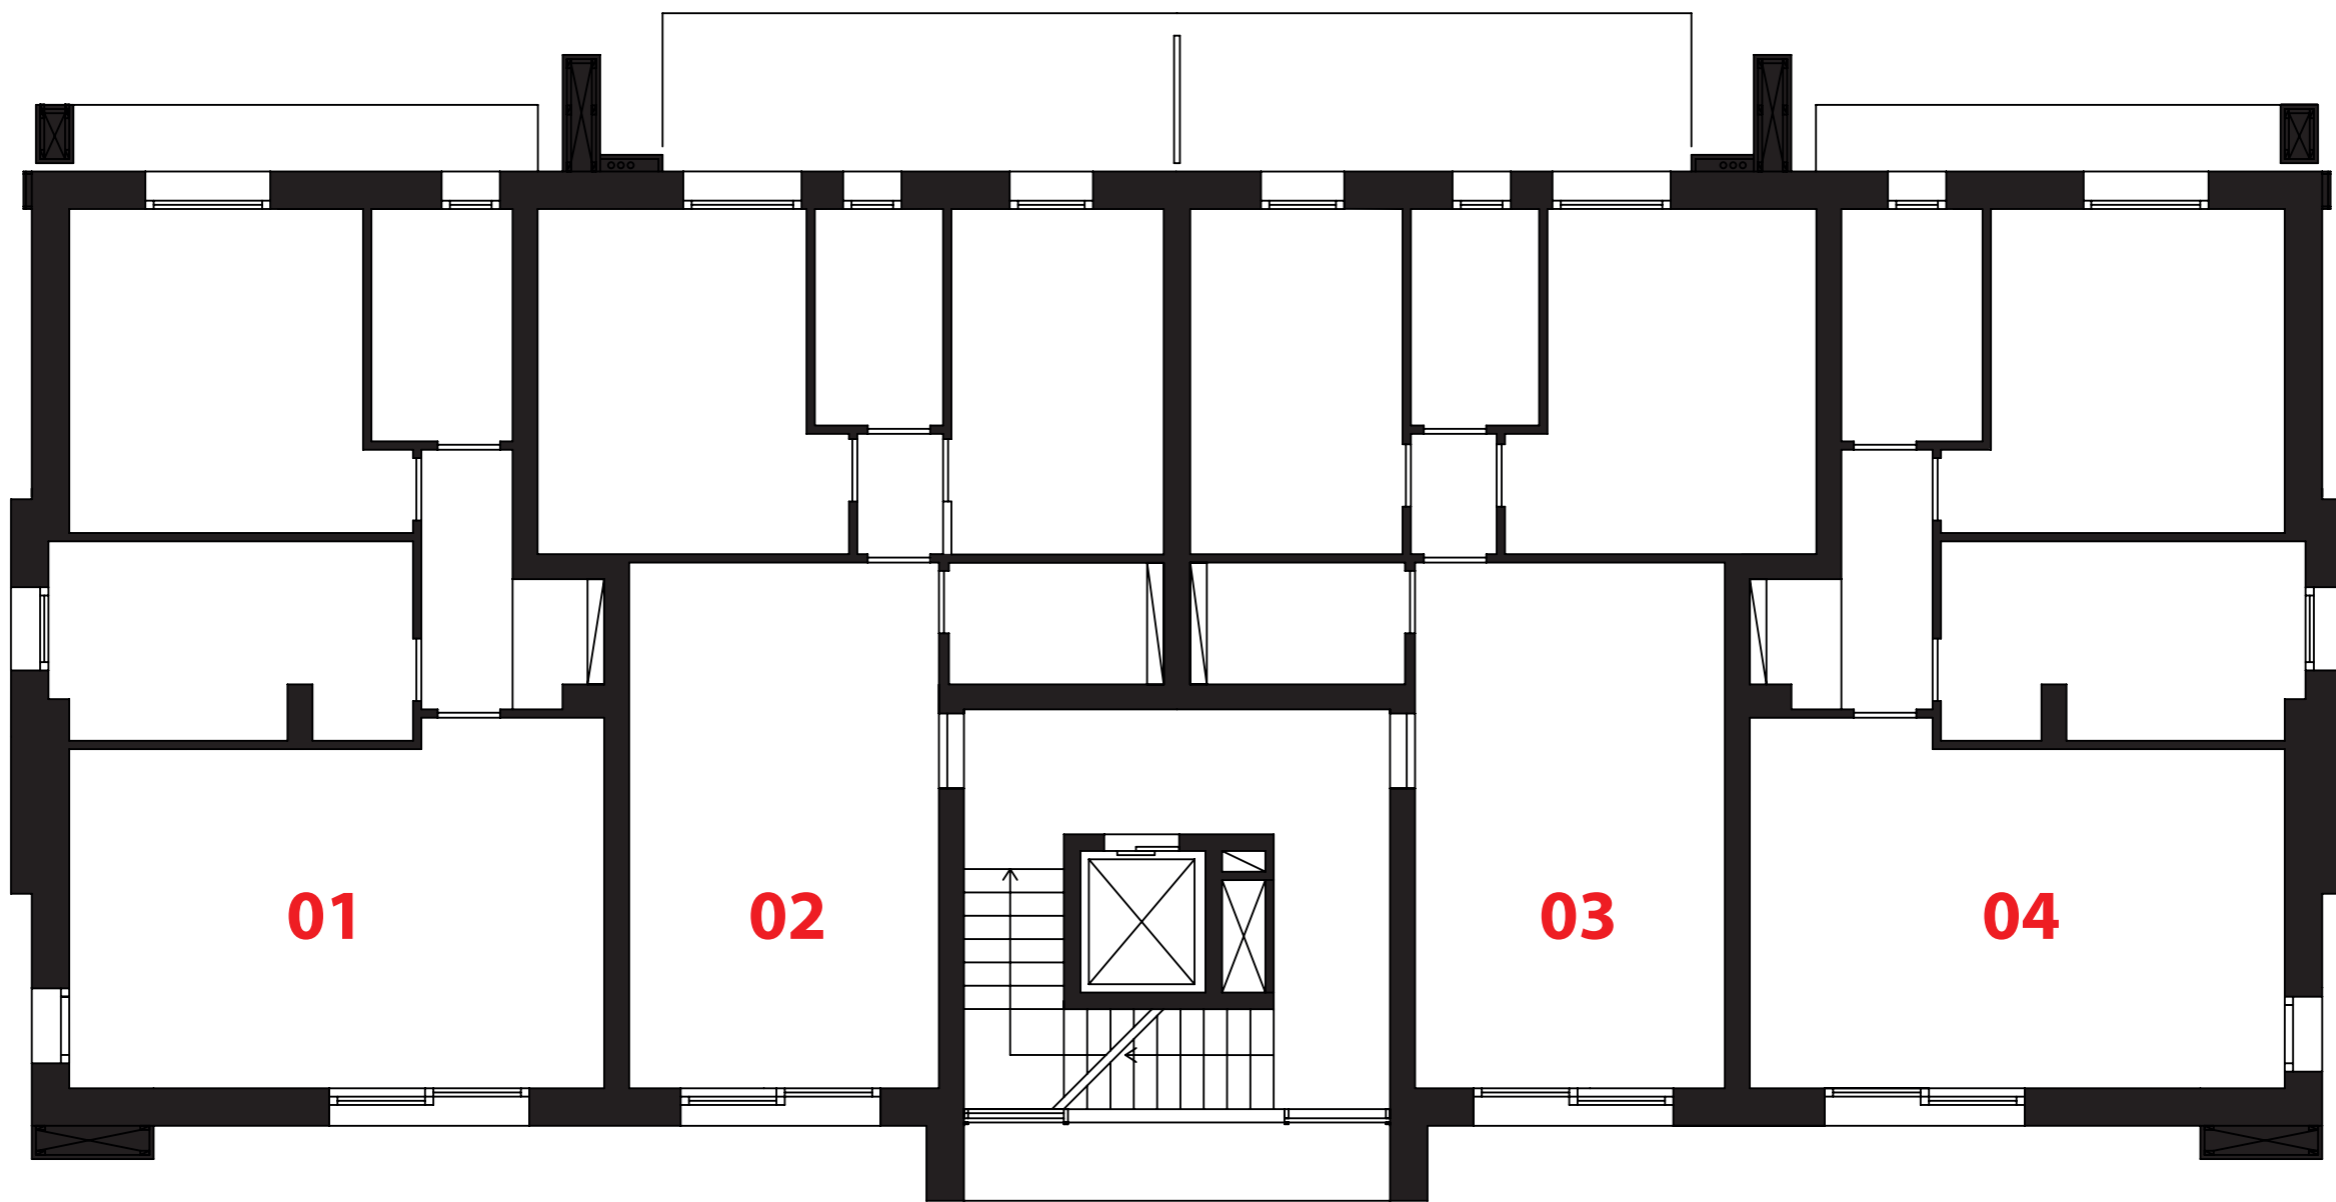



04

P.T.

1:50

N













**CESENA.**

[www.cesena.casa](http://www.cesena.casa)

